



Appendix A
Preliminary Plan Sheets for
Alternative C - Part 4

Existing and Proposed Cross Sections

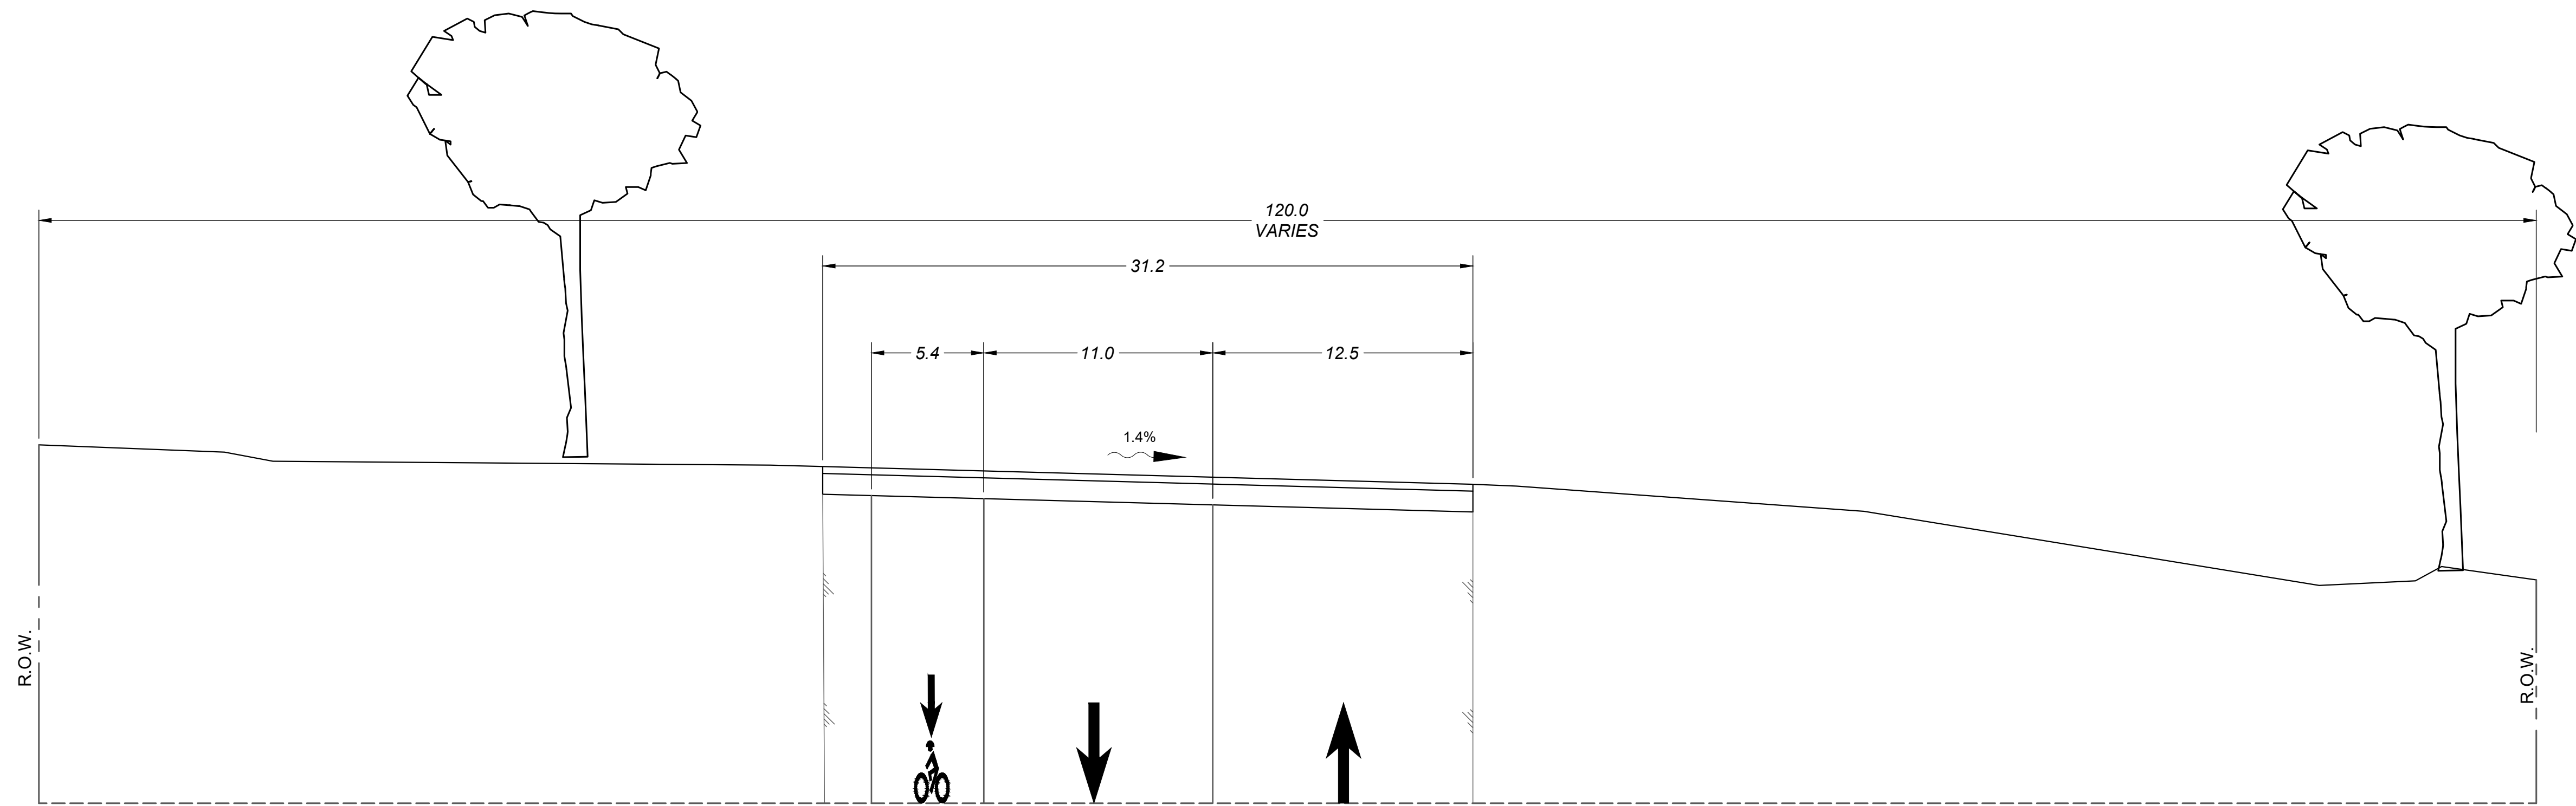

EXISTING TYPICAL SECTION (4810-4900 SPICEWOOD SPRINGS RD)
NTS

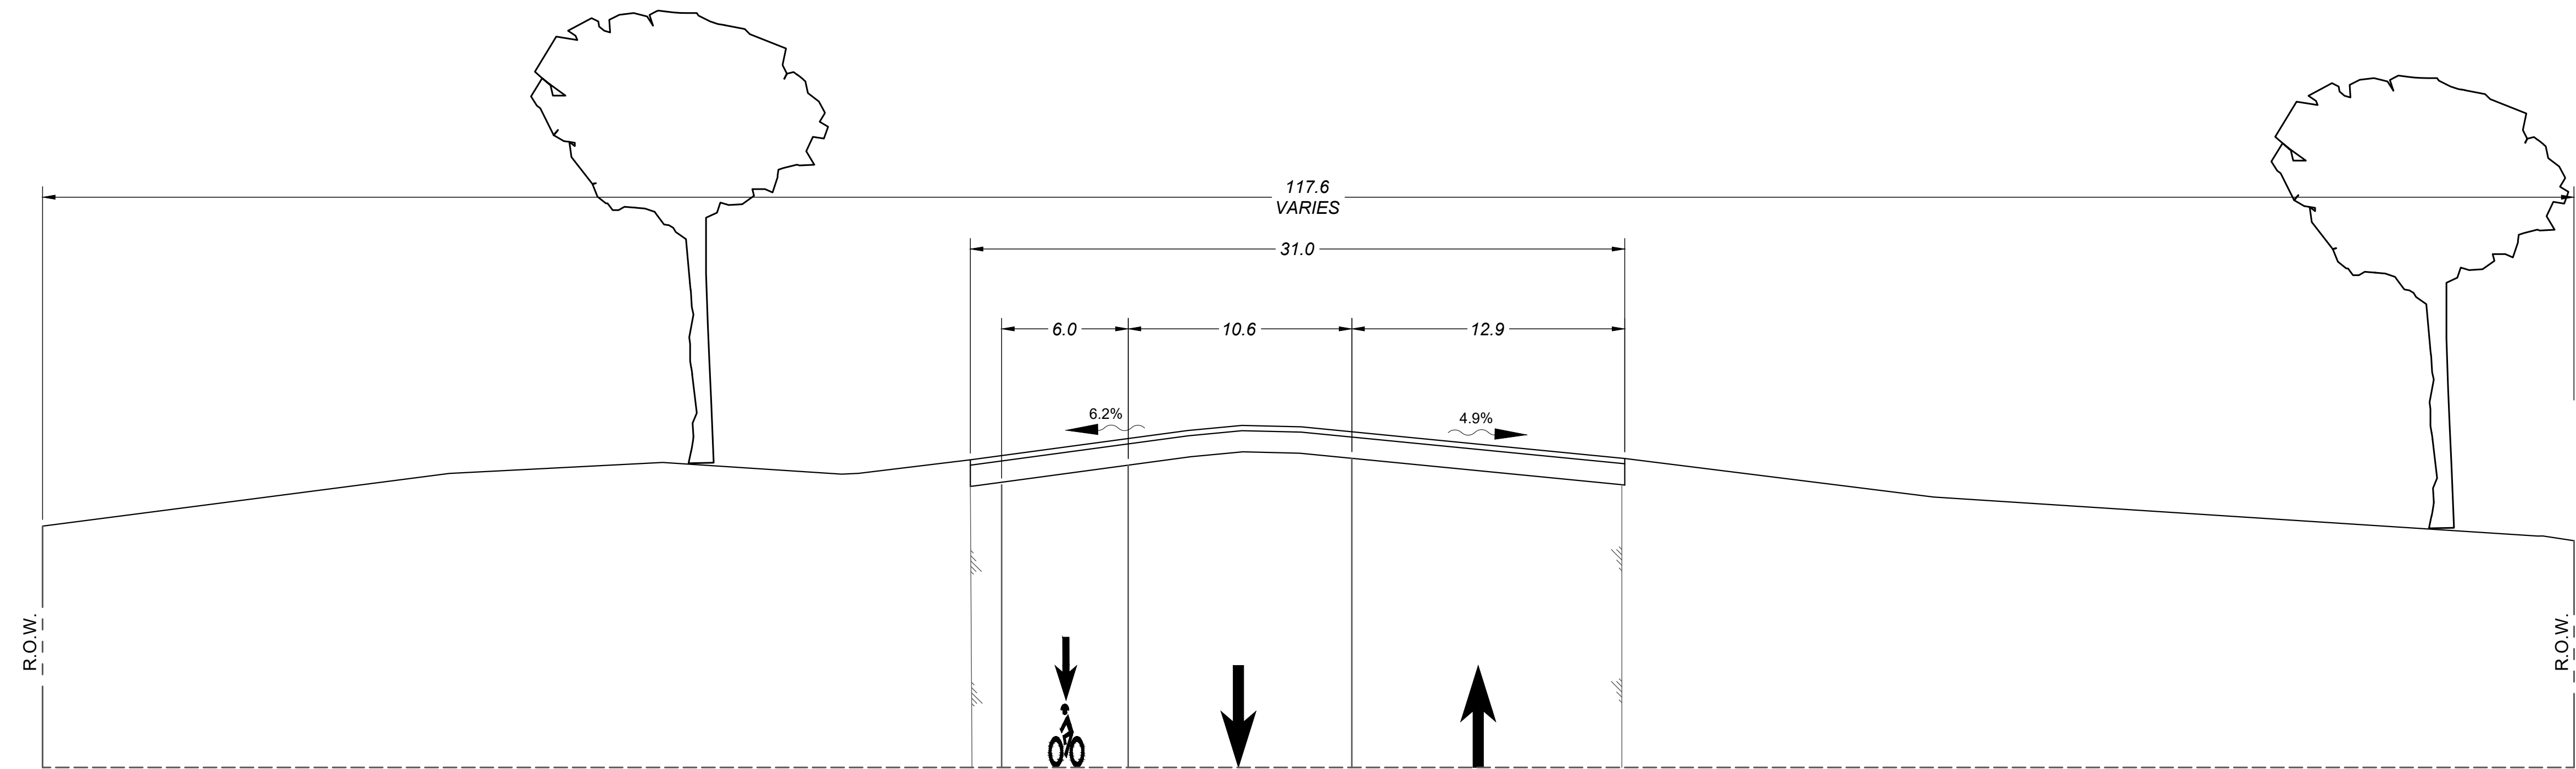

EXISTING TYPICAL SECTION (4900-4926 SPICEWOOD SPRINGS RD)
NTS

PRELIMINARY

THIS DOCUMENT IS RELEASED FOR THE PURPOSE OF INTERIM REVIEW UNDER THE AUTHORITY OF JENNIFER MASSIE-GORE, P.E. LIC. # 93704 10/12/2018.

IT IS NOT TO BE USED FOR CONSTRUCTION, BIDDING OR PERMIT PURPOSES.

CITY OF AUSTIN, TEXAS
PUBLIC WORKS DEPARTMENT
ENGINEERING SERVICES DIVISION

SPICEWOOD SPRINGS ROAD
REGIONAL MOBILITY IMPROVEMENTS

EXISTING CROSS SECTIONS SHEET
2 OF 3




NOTES	NAME	DATE
SURVEY BY		
DRAWN BY		
DESIGNED BY		
CHECKED BY		
REVIEWED BY		

VP003

22 OF 32

N:\TEAM3\ATD_SPICEWOOD_SPRINGS_ROD\DWG\PRODUCTION_FILES\DWG\SSRD-CR-TYPX401.DWG, COA_PDF_22X34, COA_ESD.SIB
10/12/2018 11:36 AM
CJURE, KERSTEN

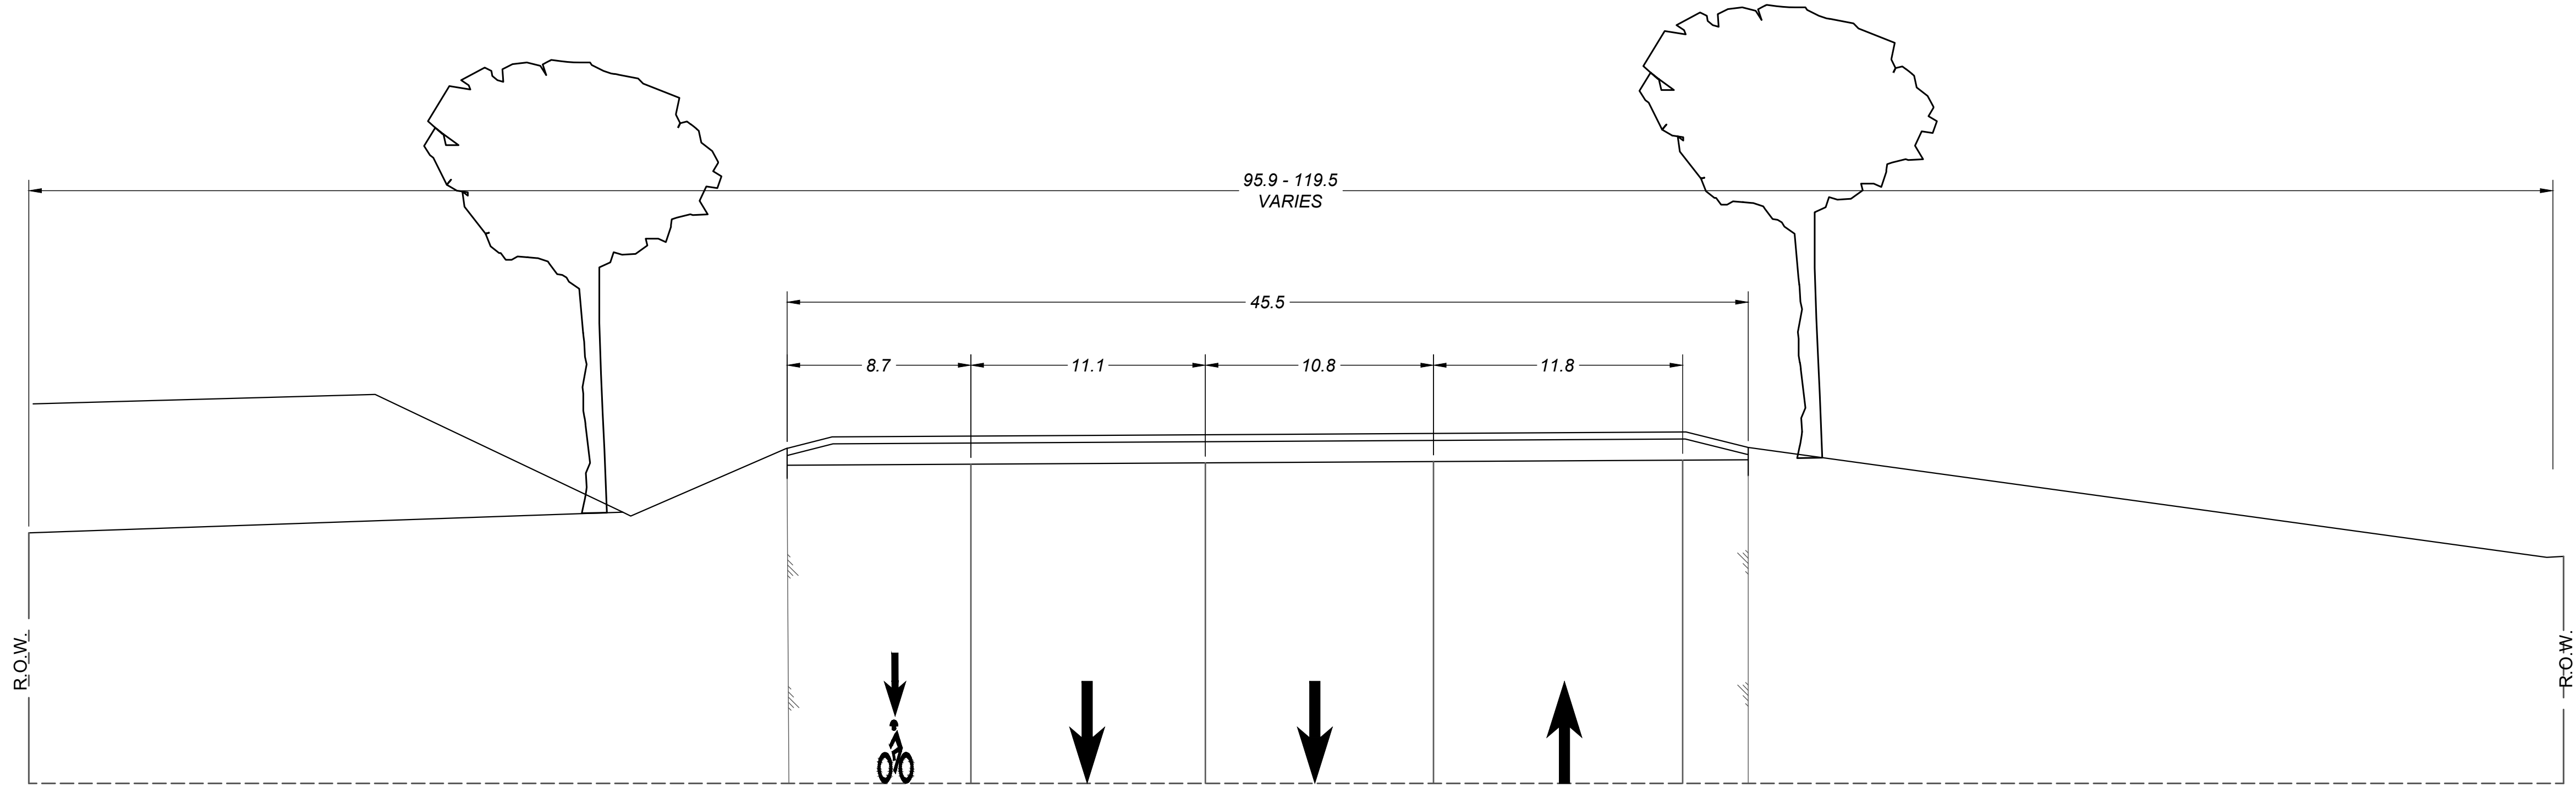

EXISTING TYPICAL SECTION (4813 SPICEWOOD SPRINGS RD TO ADIRONDACK TR)
NTS

PRELIMINARY


THIS DOCUMENT IS RELEASED FOR THE PURPOSE OF INTERIM REVIEW UNDER THE AUTHORITY OF JENNIFER MASSIE-GORE, P.E. LIC. # 93704 10/12/2018.

IT IS NOT TO BE USED FOR CONSTRUCTION, BIDDING OR PERMIT PURPOSES.

CITY OF AUSTIN, TEXAS
PUBLIC WORKS DEPARTMENT
ENGINEERING SERVICES DIVISION
SPICEWOOD SPRINGS ROAD
REGIONAL MOBILITY IMPROVEMENTS
EXISTING CROSS SECTIONS
SHEET 3 OF 3



NOTES	NAME	DATE
SURVEY BY		
DRAWN BY		
DESIGNED BY		
CHECKED BY		
REVIEWED BY		

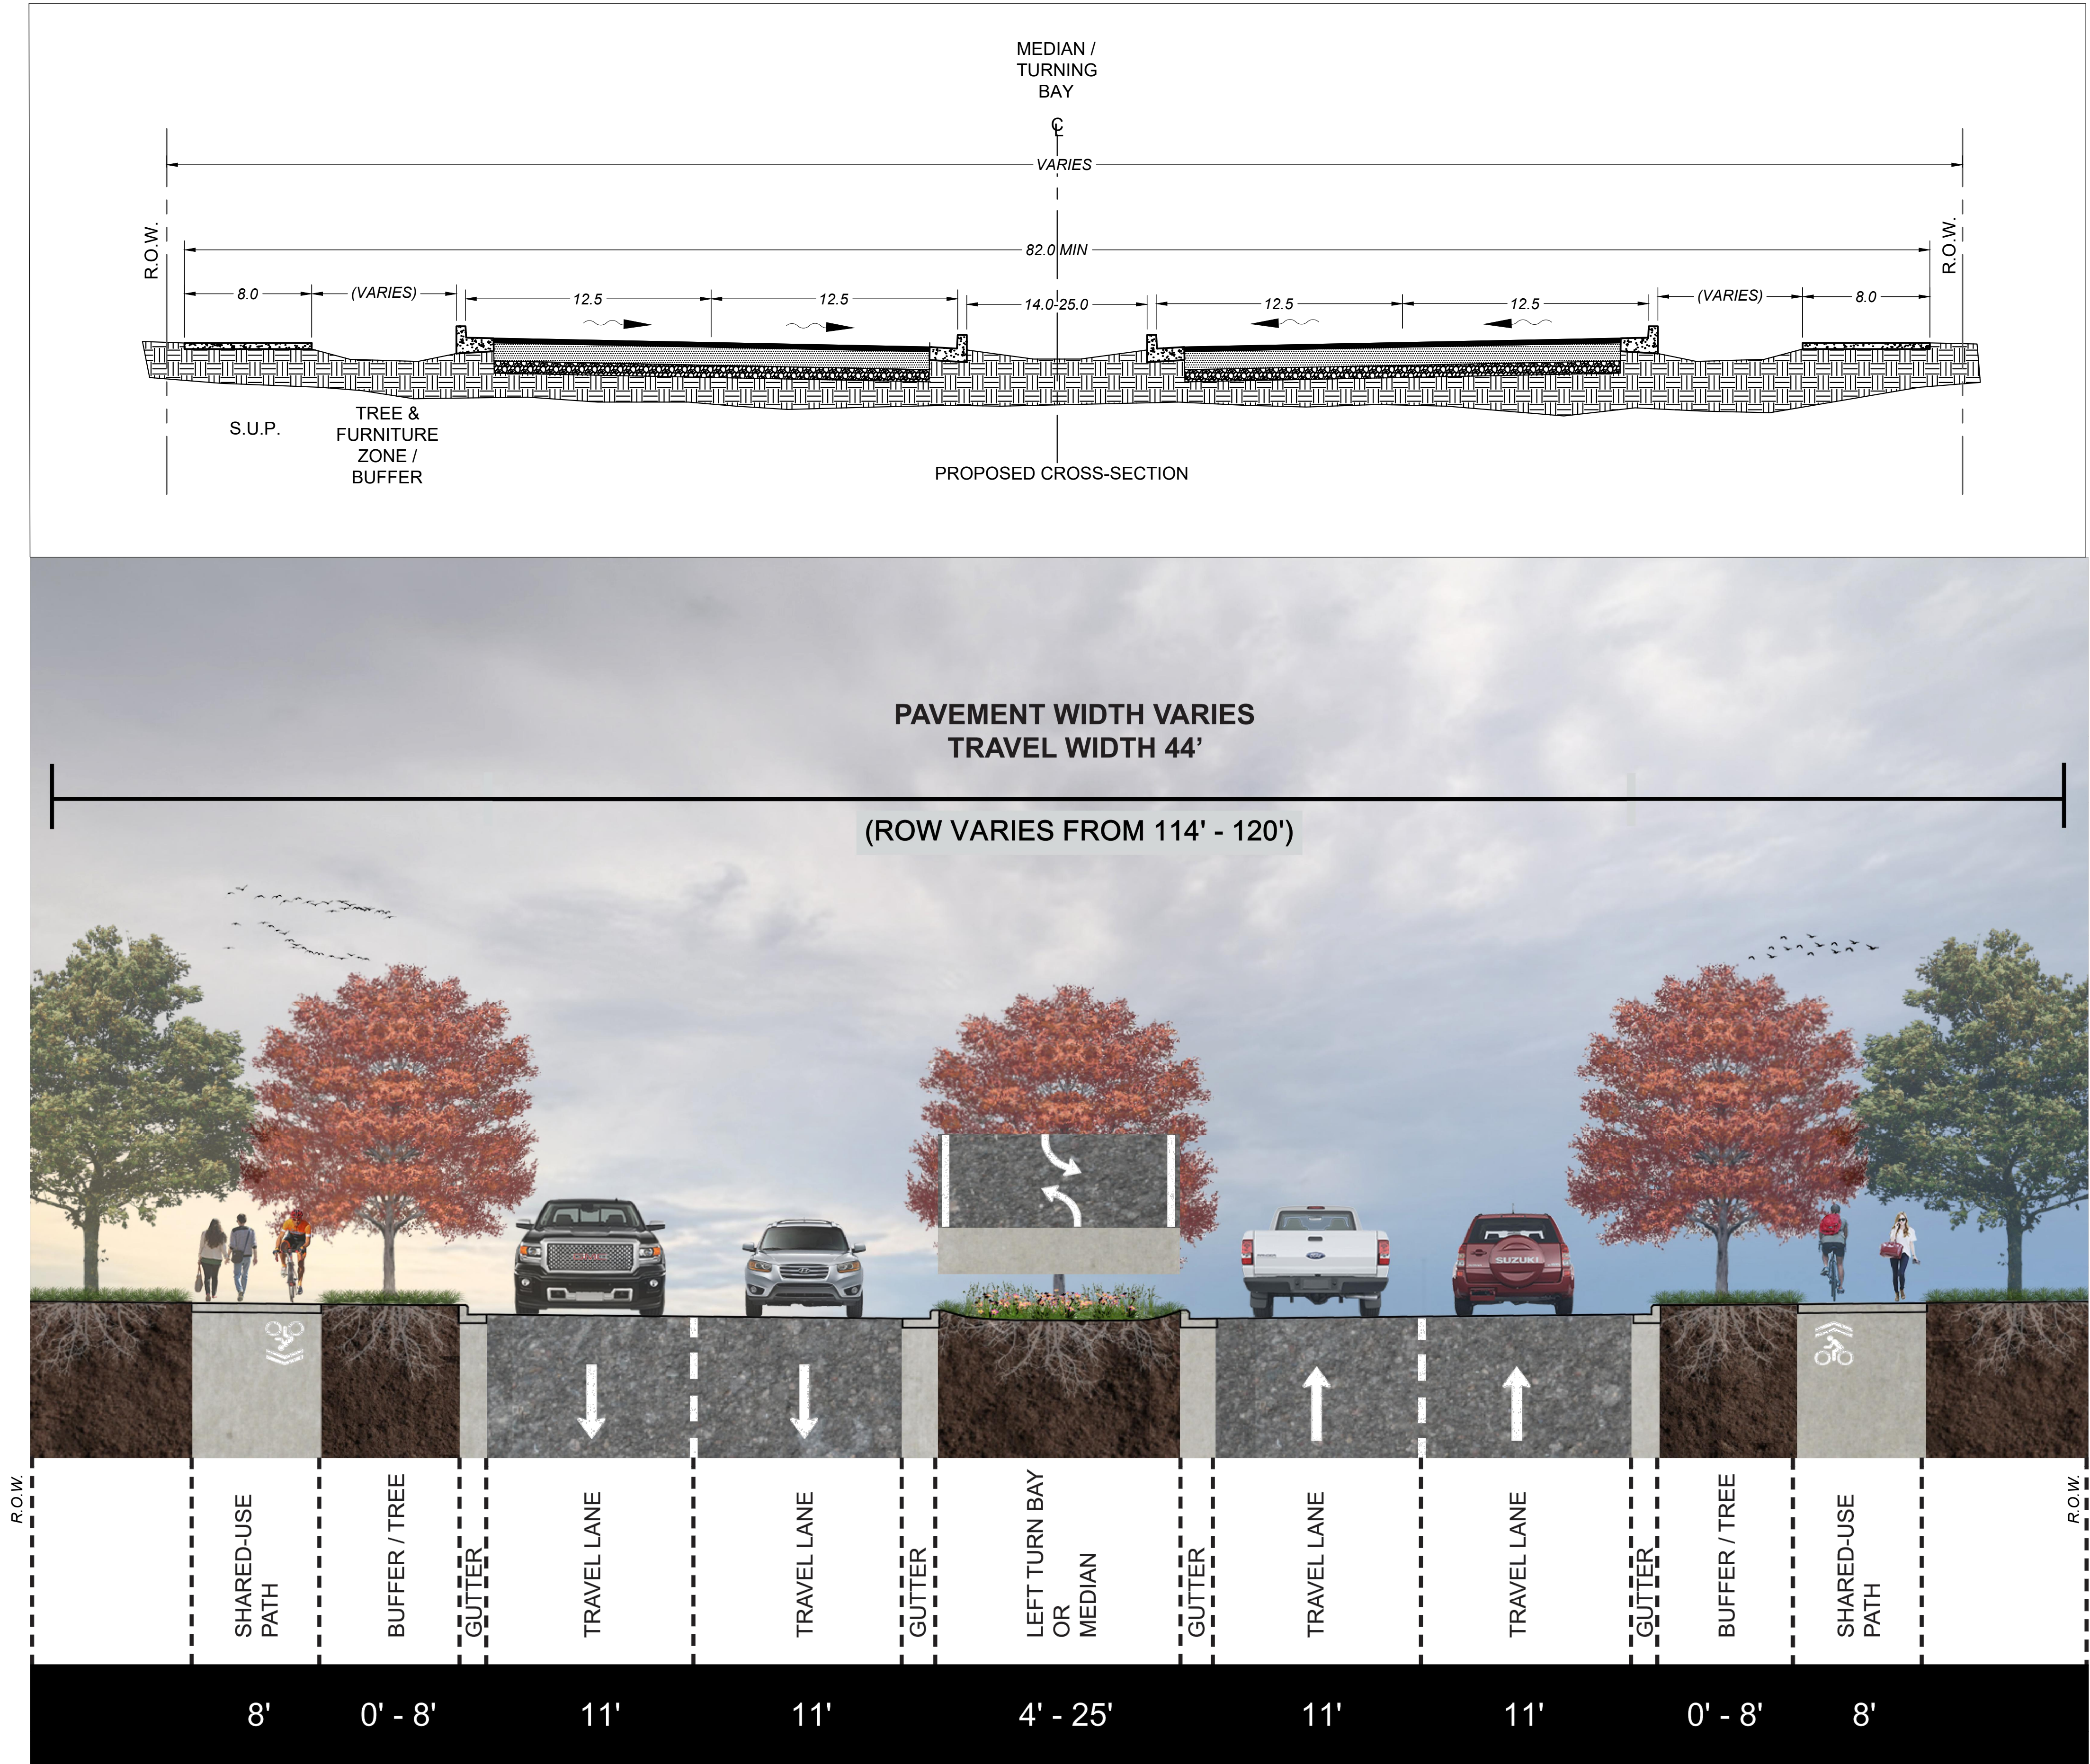

PRELIMINARY


THIS DOCUMENT IS RELEASED FOR THE PURPOSE OF INTERIM REVIEW UNDER THE AUTHORITY OF JENNIFER MASSIE-GORE, P.E. LIC. # 93704 10/12/2018.


IT IS NOT TO BE USED FOR CONSTRUCTION, BIDDING OR PERMIT PURPOSES.

CITY OF AUSTIN, TEXAS
PUBLIC WORKS DEPARTMENT
ENGINEERING SERVICES DIVISION

SPICEWOOD SPRINGS ROAD
REGIONAL MOBILITY IMPROVEMENTS

PROPOSED CROSS SECTION
ALTERNATIVE - C

		
NOTES	NAME	DATE
SURVEY BY	HALFF	12/17
DRAWN BY	MS	03/18
DESIGNED BY	MS	03/18
CHECKED BY		
REVIEWED BY	JMG	
CP001		
24 OF 32		

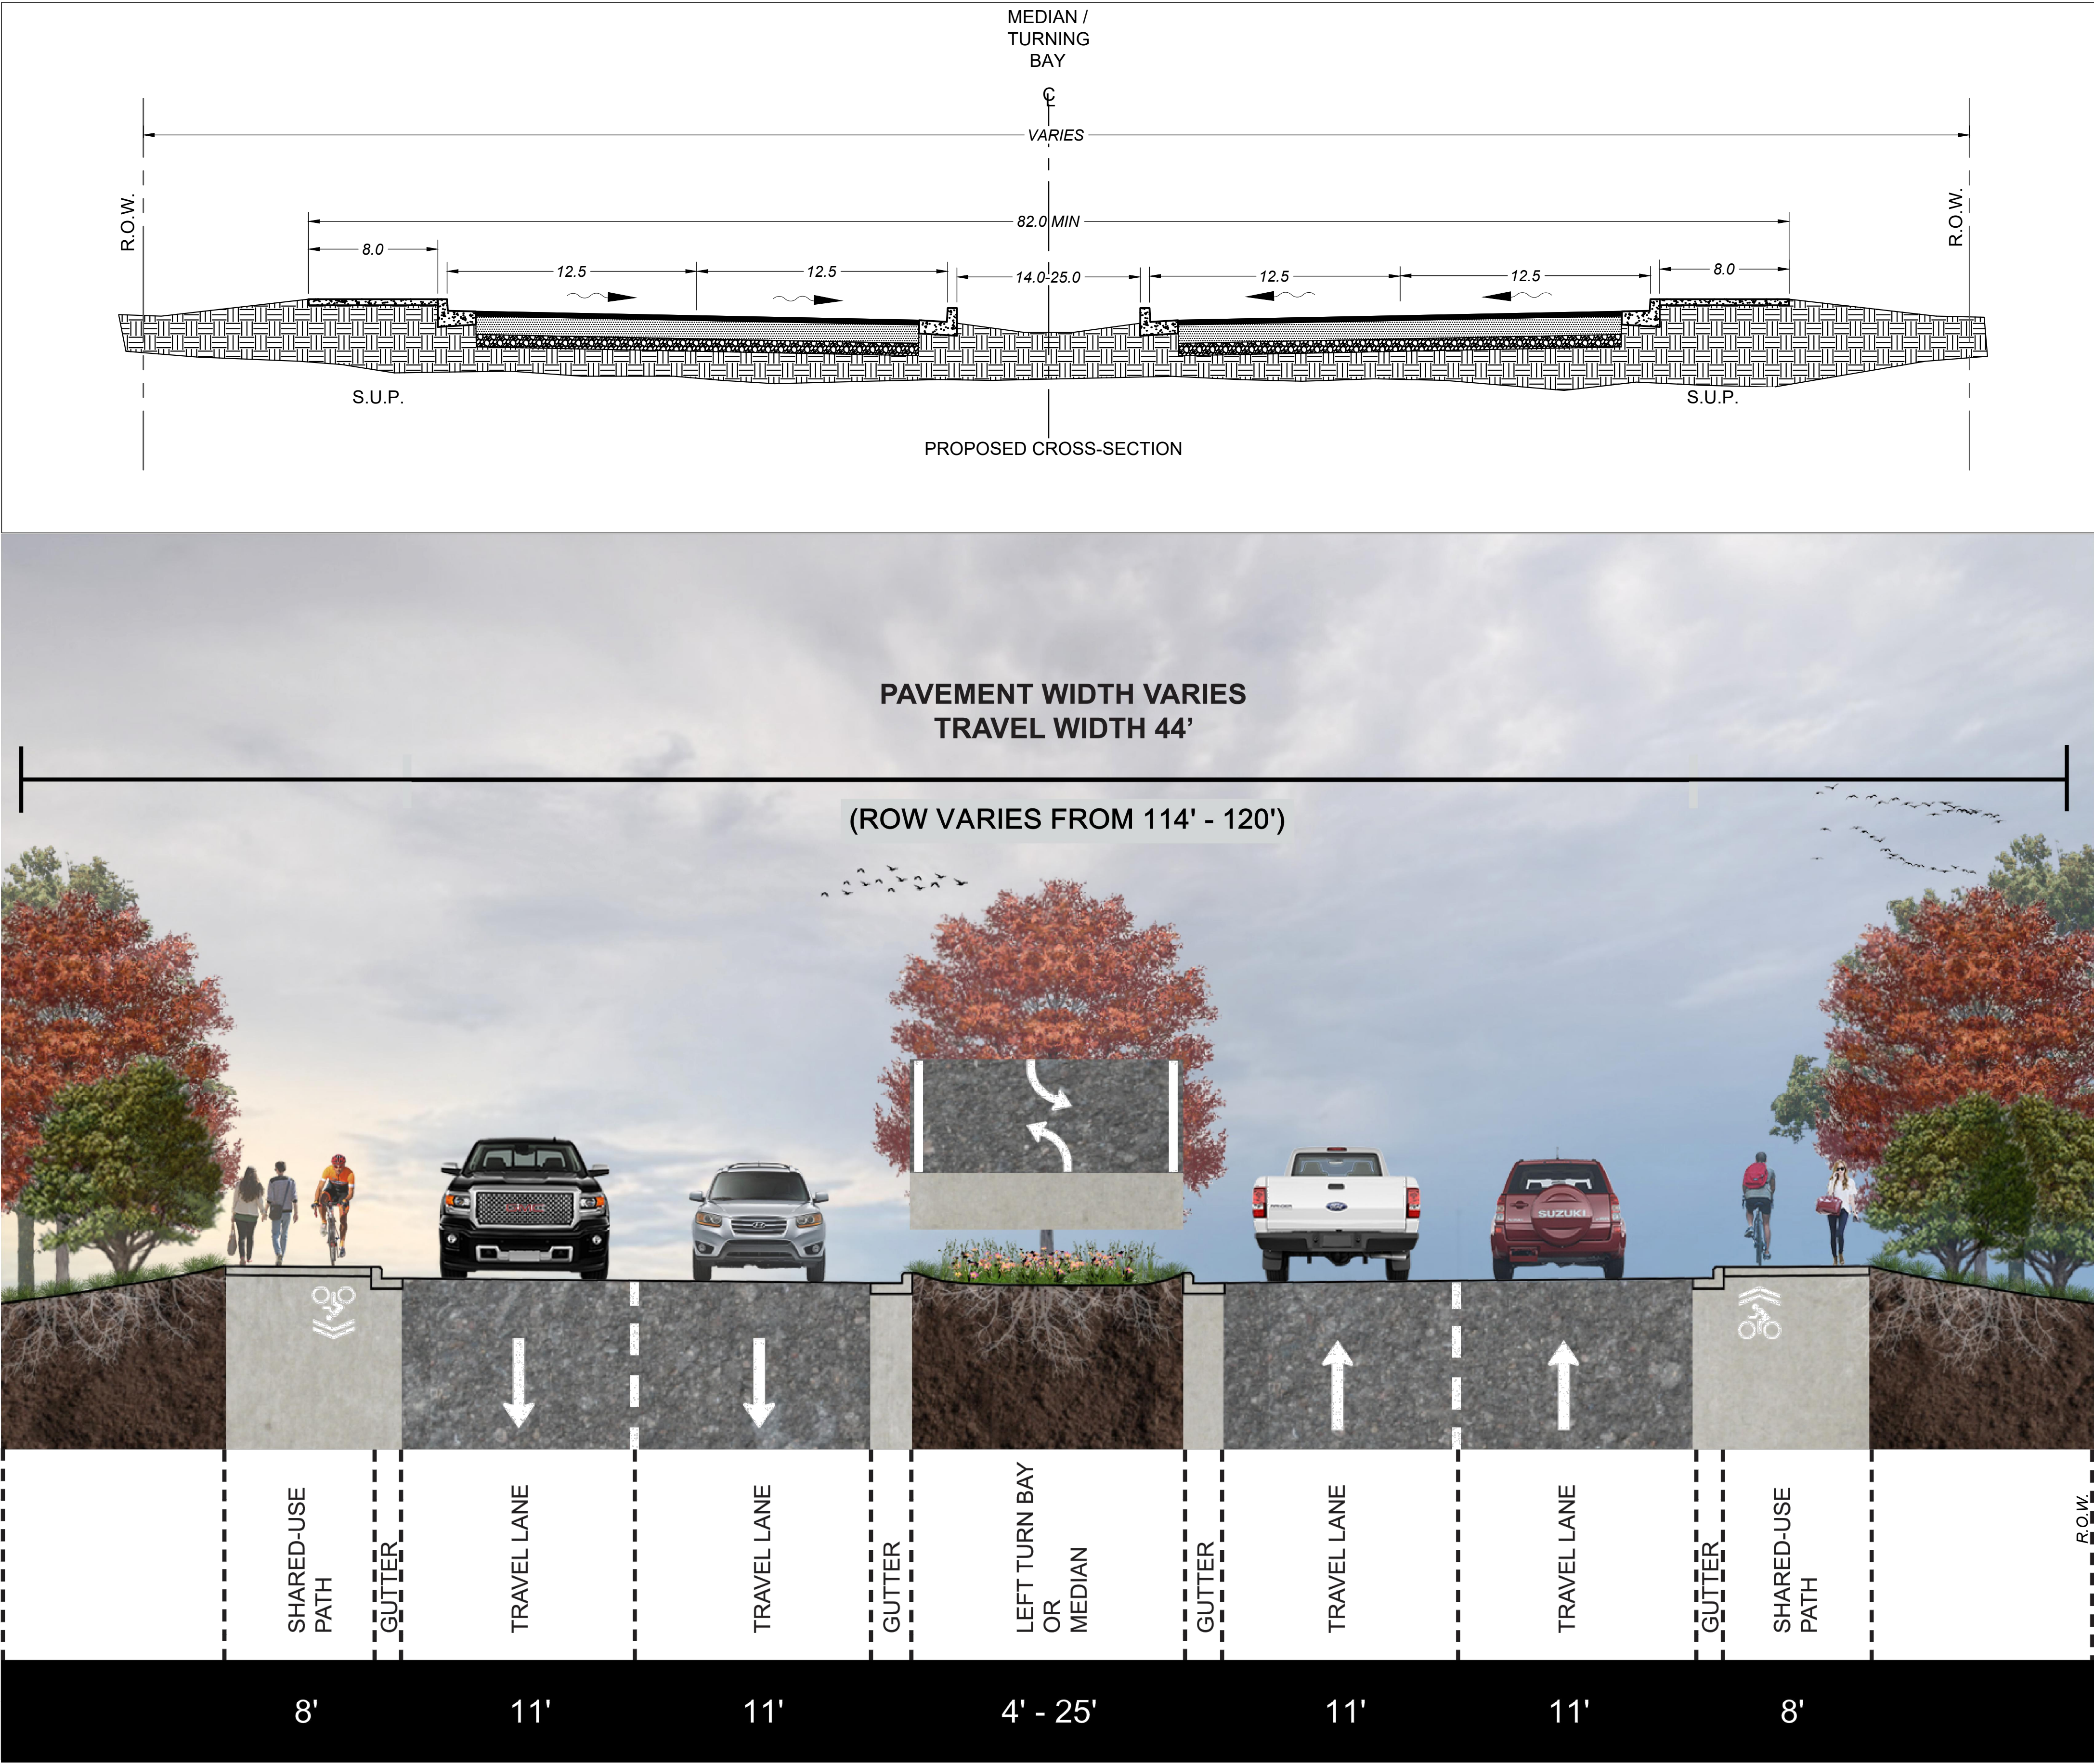

PRELIMINARY


THIS DOCUMENT IS RELEASED FOR THE PURPOSE OF INTERIM REVIEW UNDER THE AUTHORITY OF JENNIFER MASSIE-GORE, P.E. LIC. # 93704 10/12/2018.

IT IS NOT TO BE USED FOR CONSTRUCTION, BIDDING OR PERMIT PURPOSES.


CITY OF AUSTIN, TEXAS
PUBLIC WORKS DEPARTMENT
ENGINEERING SERVICES DIVISION

SPICEWOOD SPRINGS ROAD
REGIONAL MOBILITY IMPROVEMENTS

PROPOSED CROSS SECTION ALTERNATIVE - C -
WITH CONSTRAINED ROW

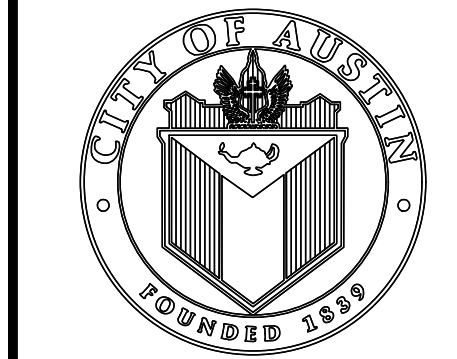

NOTES	NAME	DATE
SURVEY BY	HALFF	12/17
DRAWN BY	MS	03/18
DESIGNED BY	MS	03/18
CHECKED BY		
REVIEWED BY	JMG	

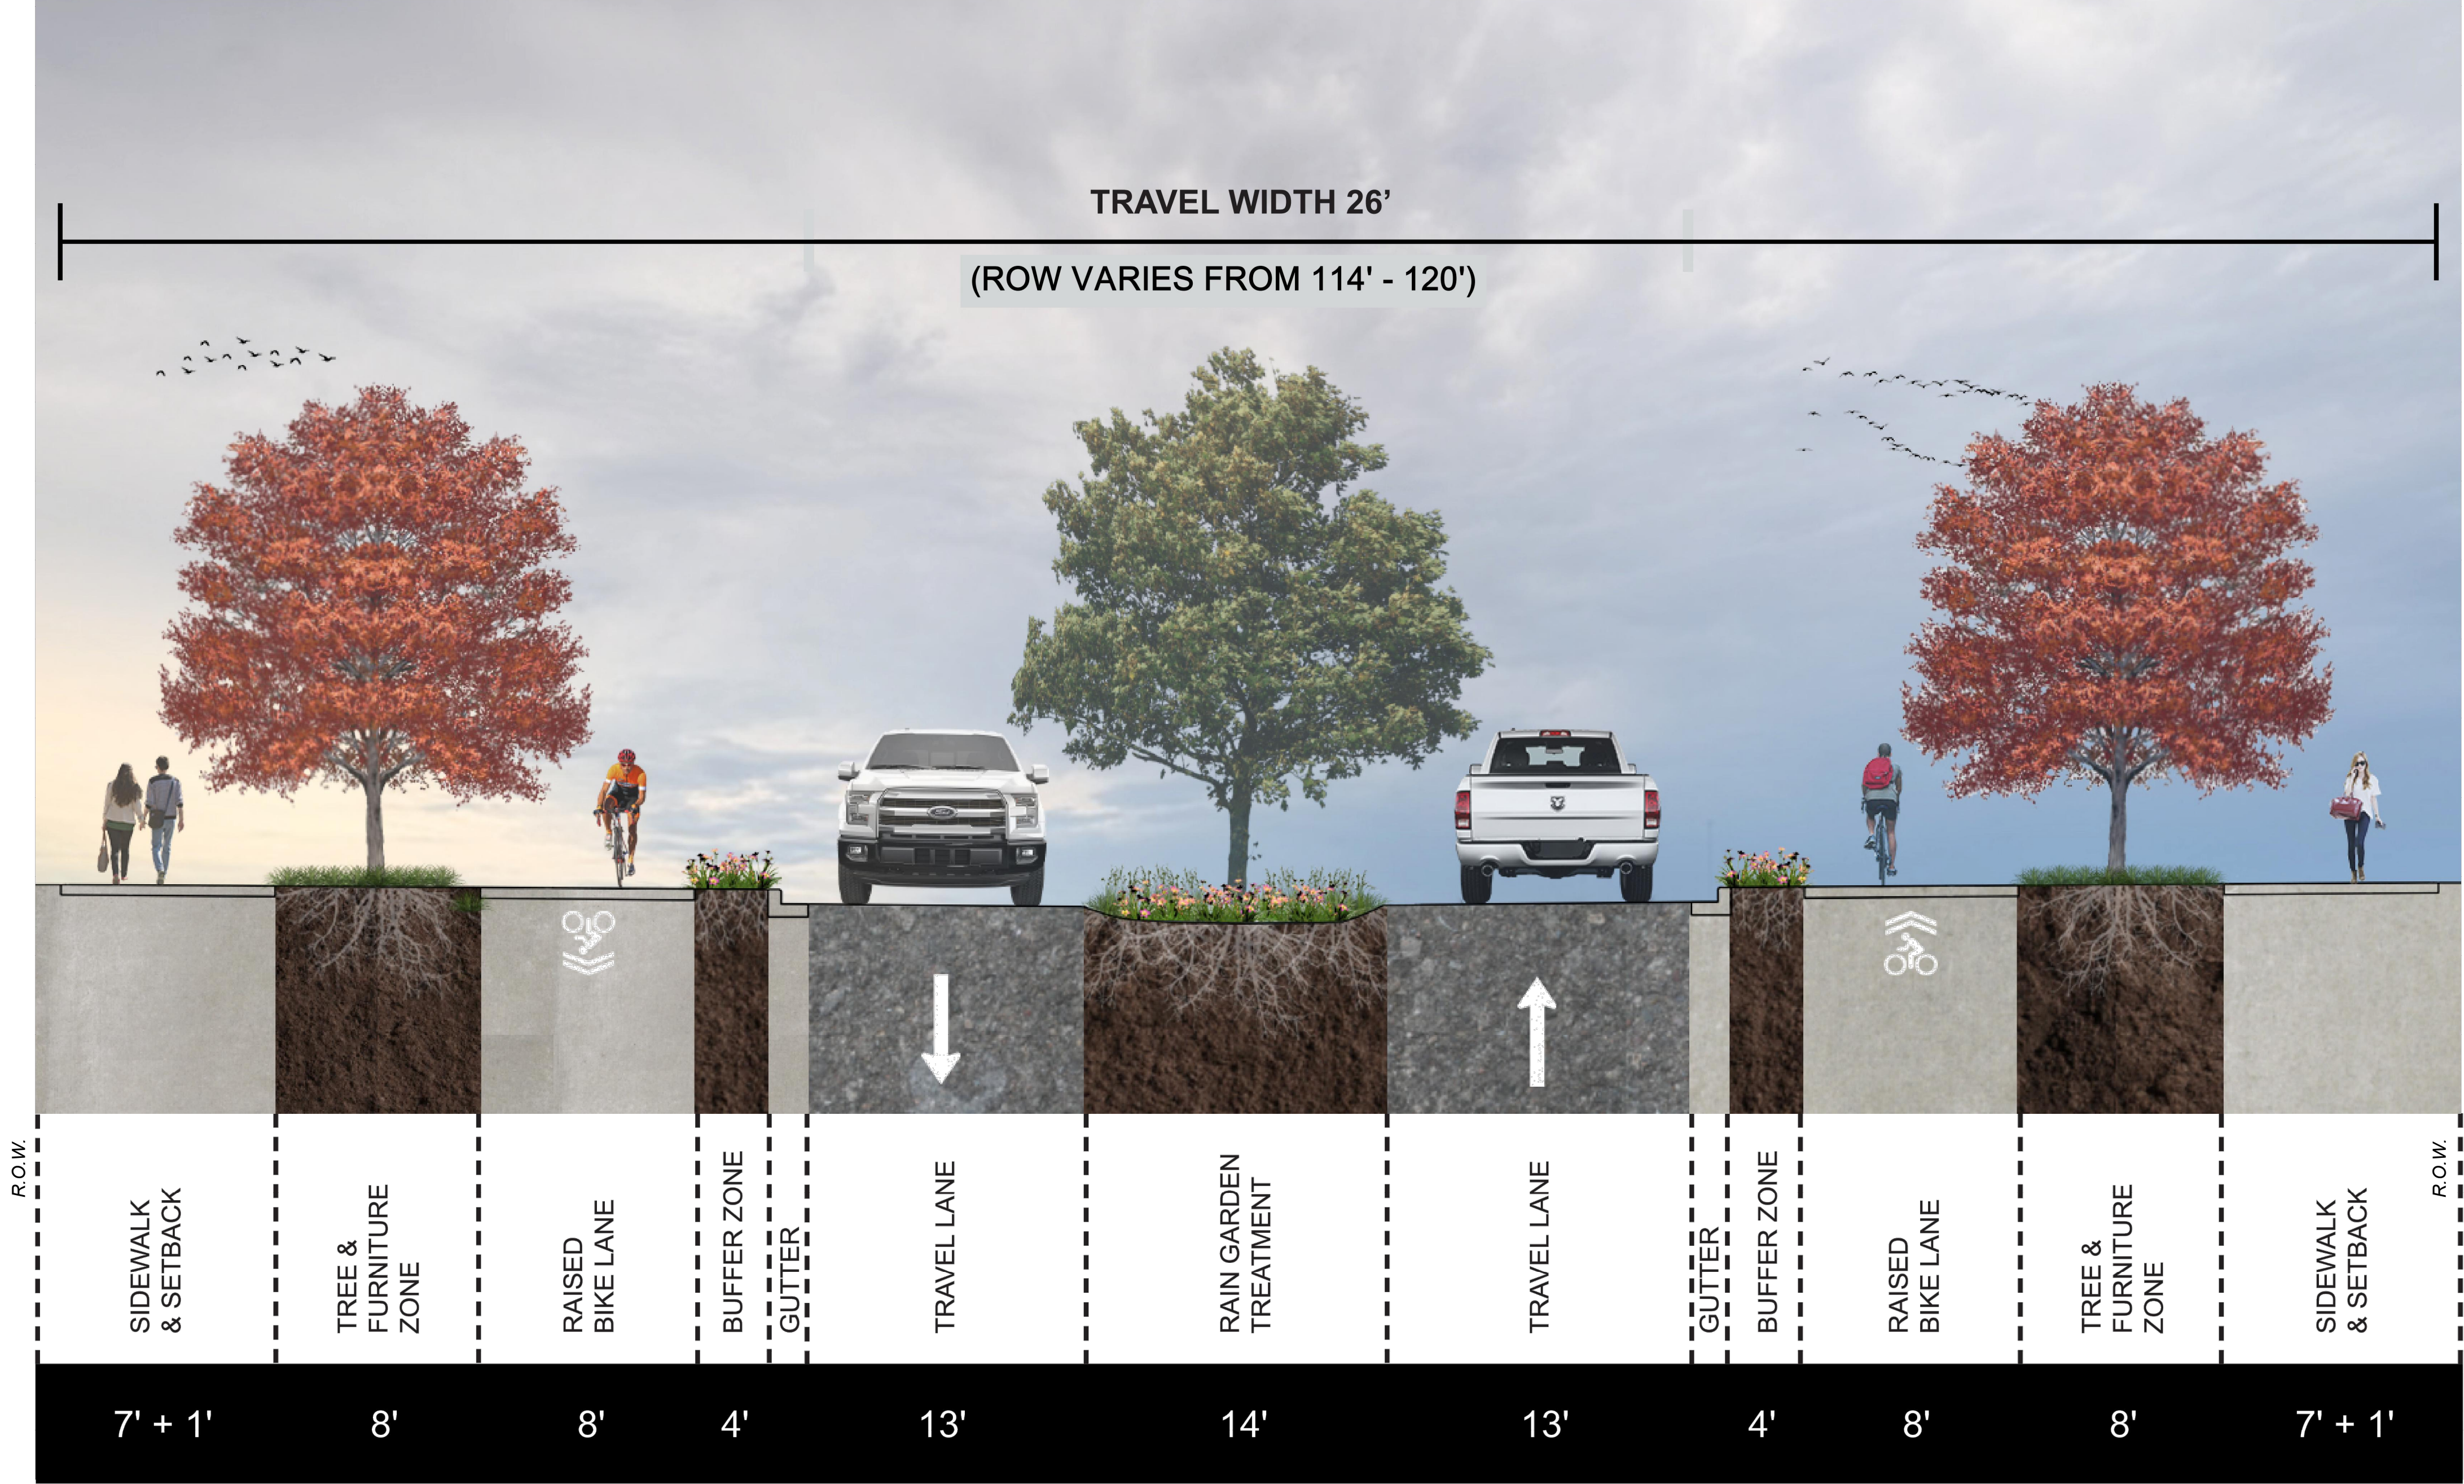

PRELIMINARY


THIS DOCUMENT IS RELEASED FOR THE PURPOSE OF INTERIM REVIEW UNDER THE AUTHORITY OF JENNIFER MASSIE-GORE, P.E. LIC. # 93704 10/12/2018.

IT IS NOT TO BE USED FOR CONSTRUCTION, BIDDING OR PERMIT PURPOSES.



CITY OF AUSTIN, TEXAS
PUBLIC WORKS DEPARTMENT
ENGINEERING SERVICES DIVISION

SPICEWOOD SPRINGS ROAD
REGIONAL MOBILITY IMPROVEMENTS

PROPOSED CROSS SECTION
ALTERNATIVE - A

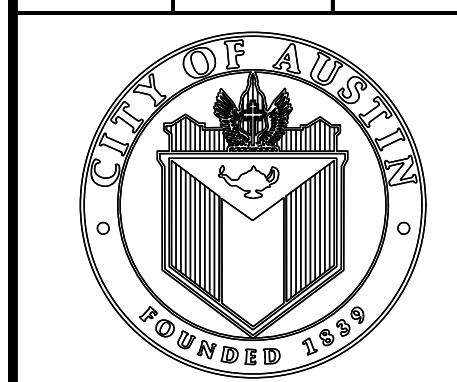

NOTES	NAME	DATE
SURVEY BY	HALFF	12/17
DRAWN BY	MS	03/18
DESIGNED BY	MS	03/18
CHECKED BY		
REVIEWED BY	JMG	

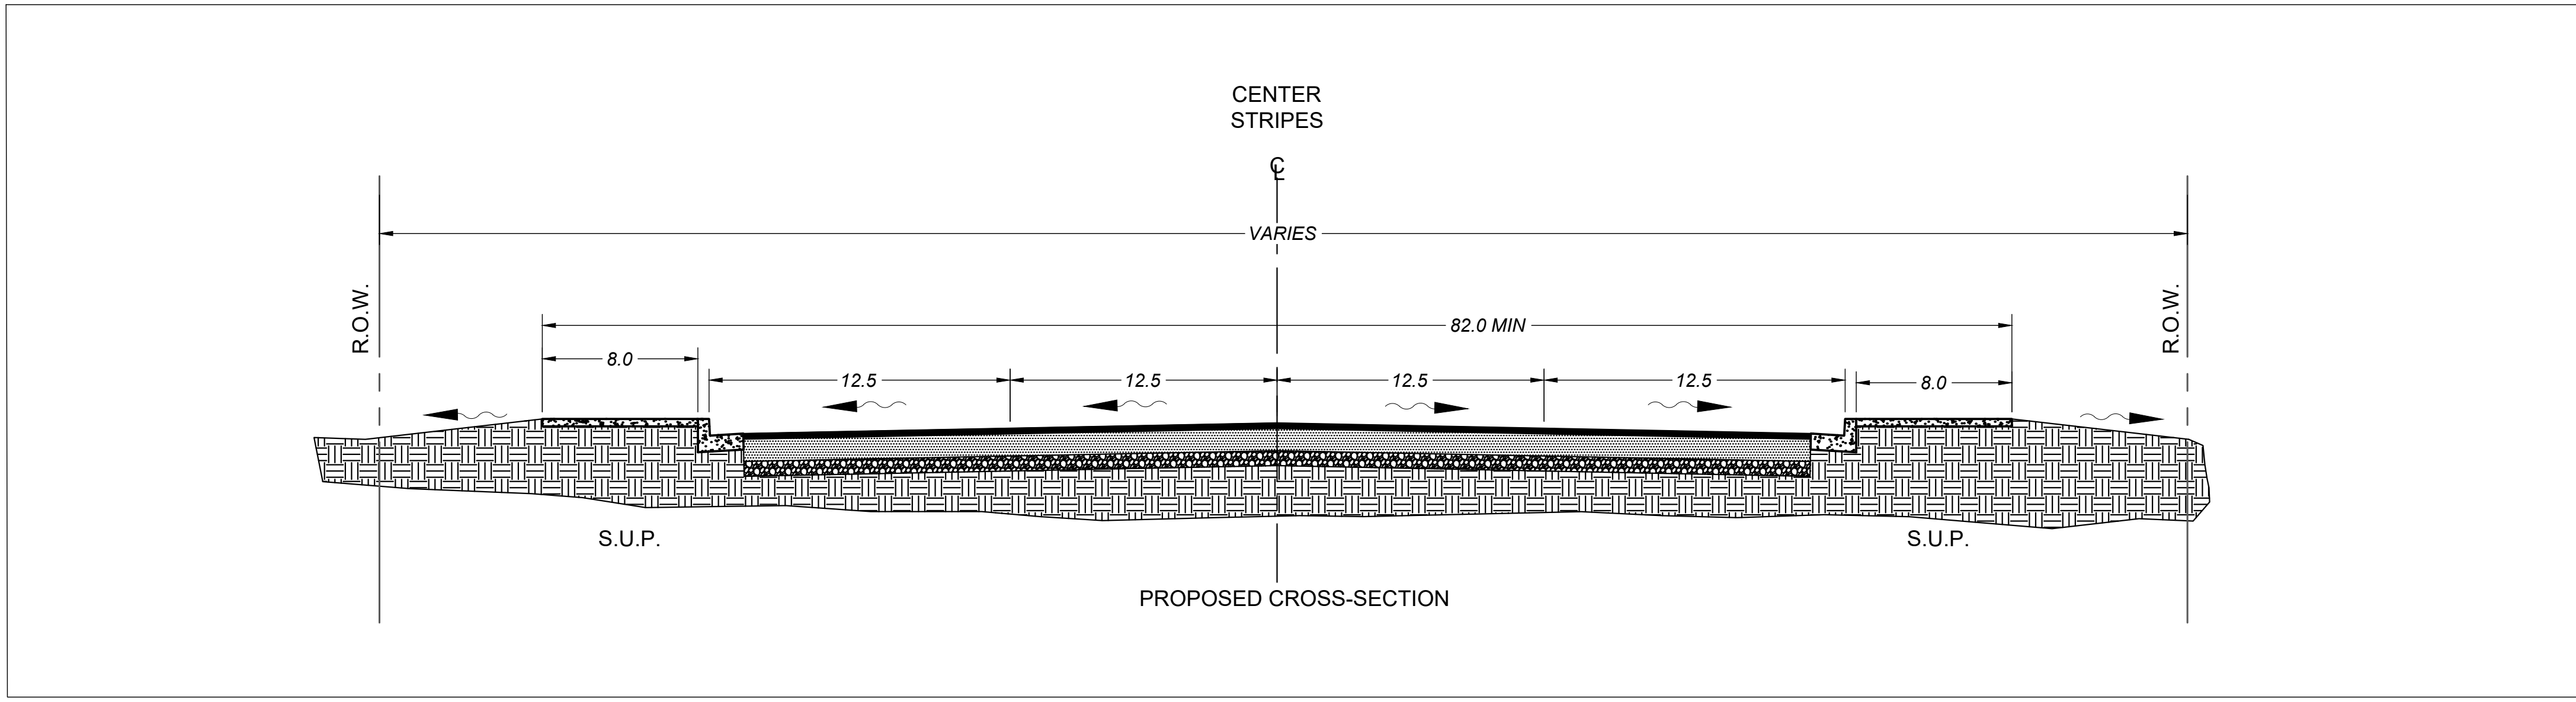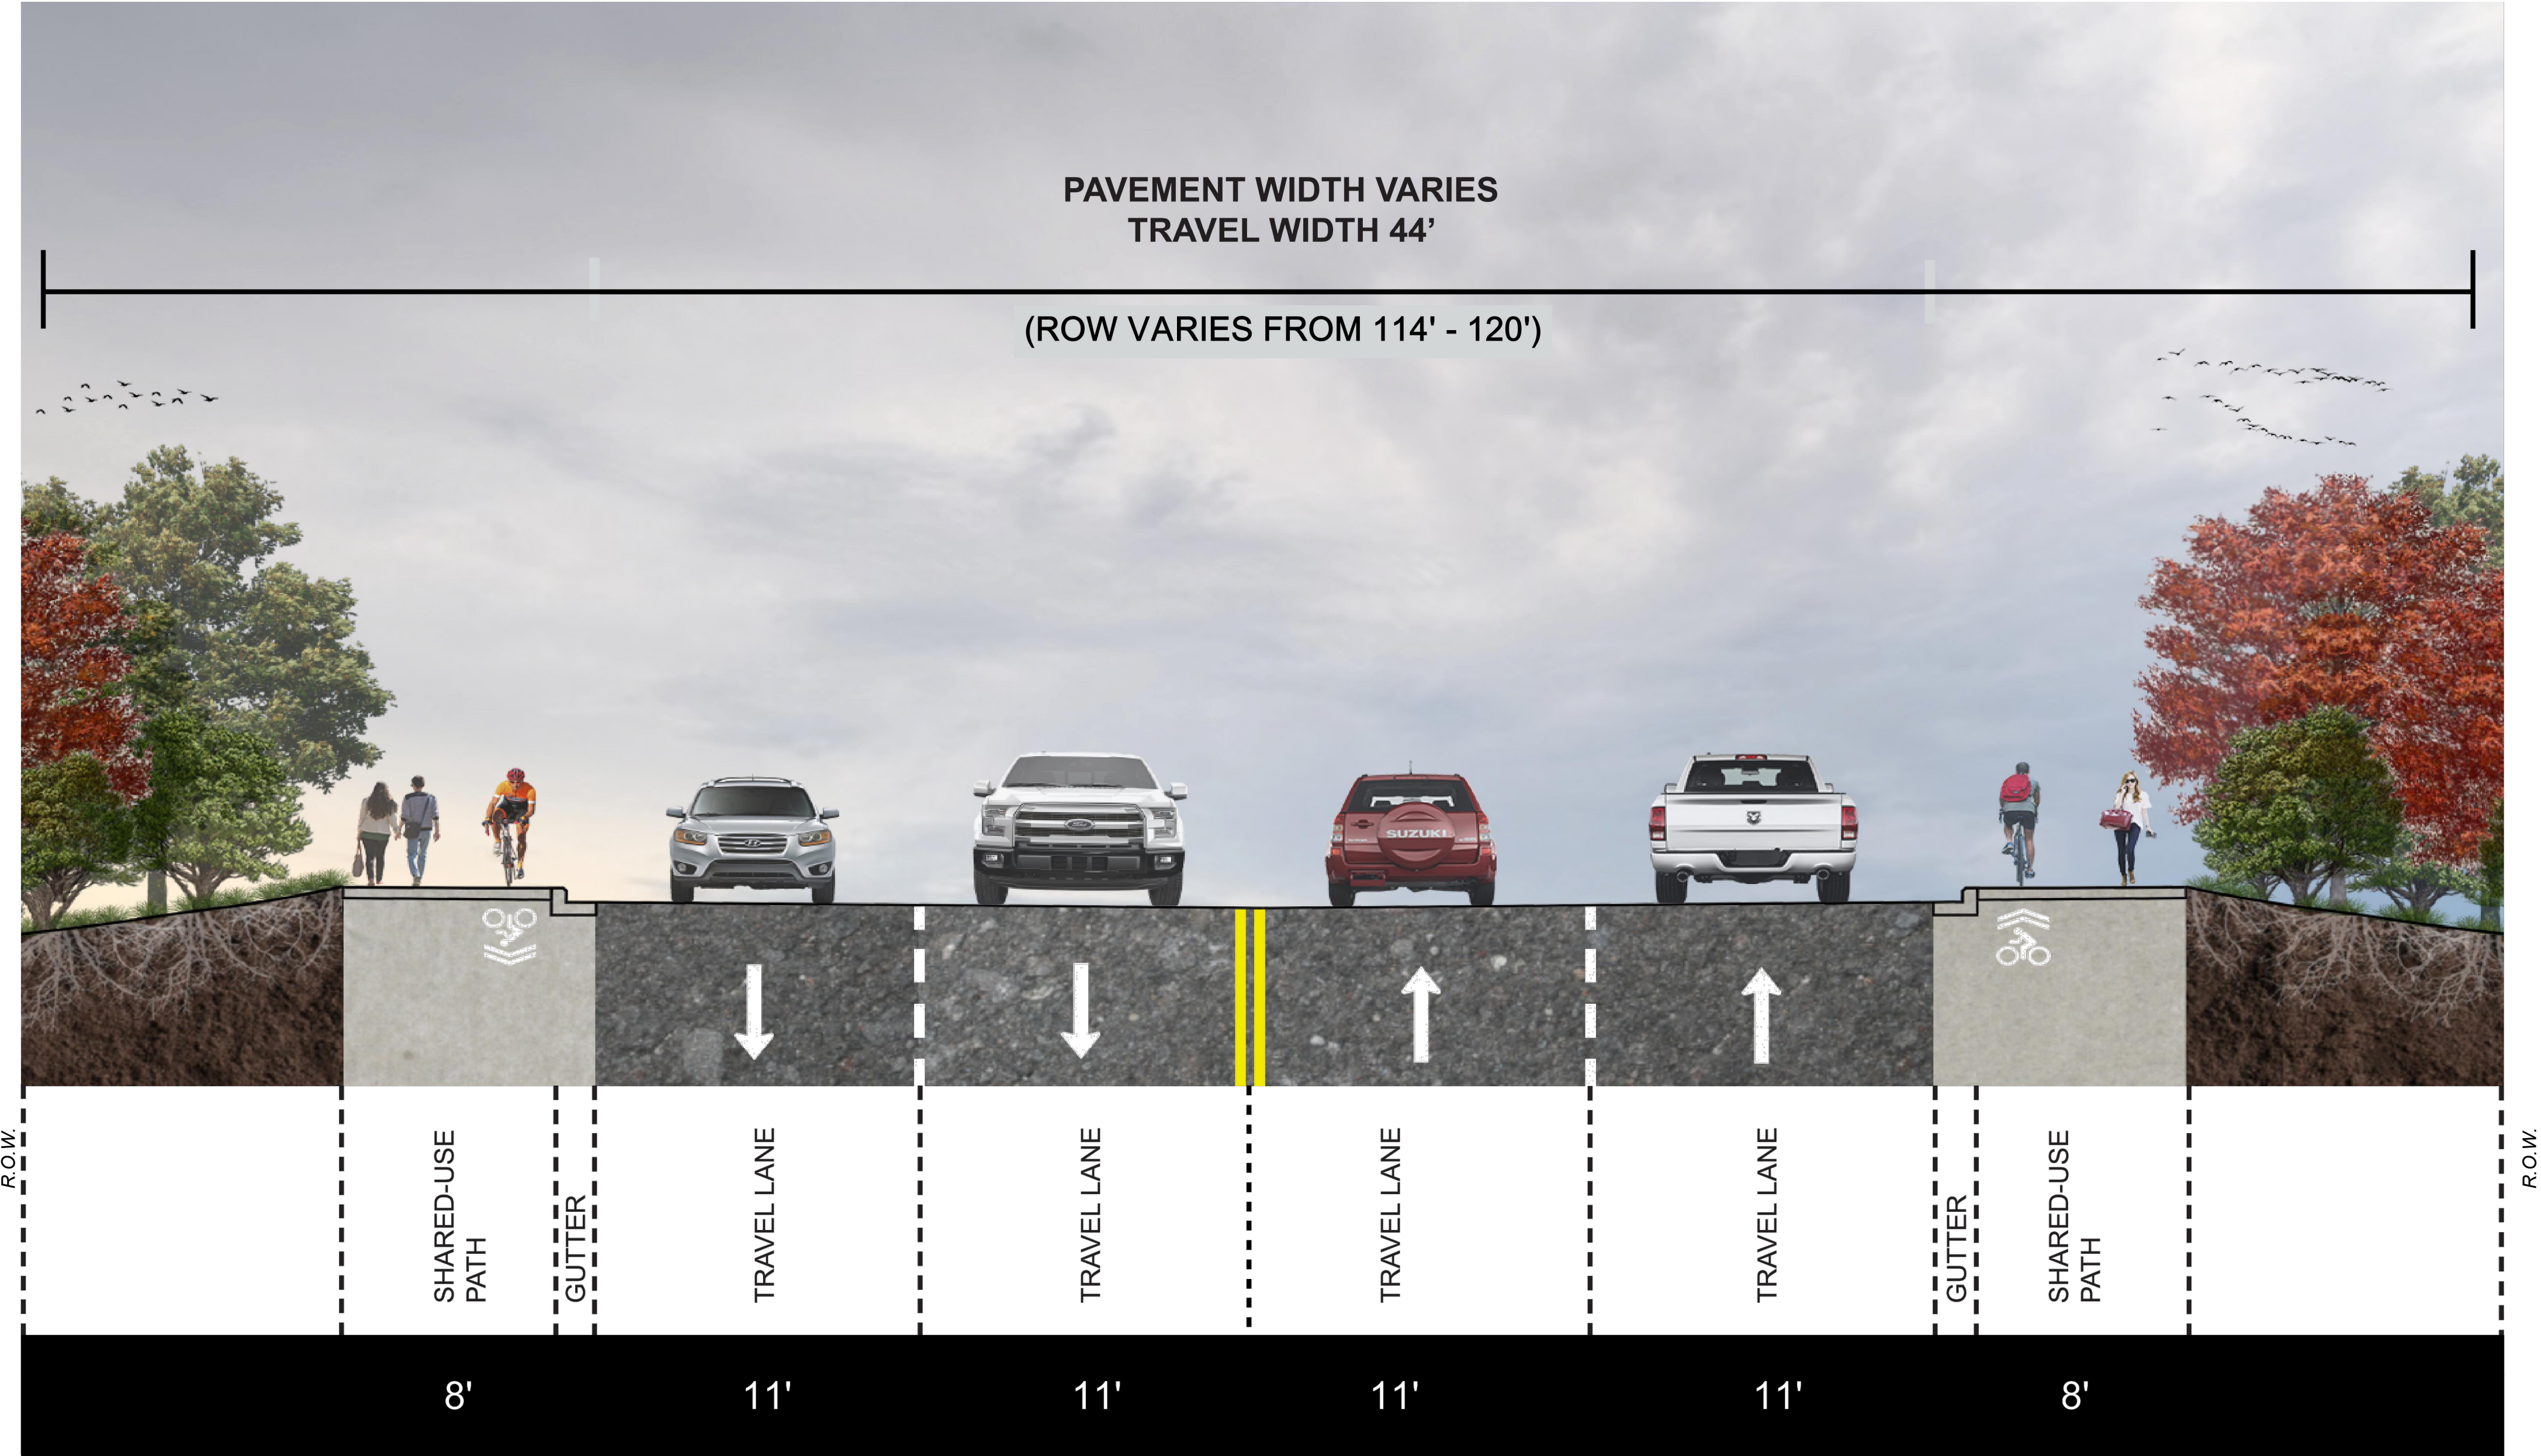

PRELIMINARY

THIS DOCUMENT IS RELEASED FOR THE PURPOSE OF INTERIM REVIEW UNDER THE AUTHORITY OF JENNIFER MASSIE-GORE, P.E. LIC. # 93704 10/12/2018.

IT IS NOT TO BE USED FOR CONSTRUCTION, BIDDING OR PERMIT PURPOSES.


CITY OF AUSTIN, TEXAS
PUBLIC WORKS DEPARTMENT
ENGINEERING SERVICES DIVISION

SPICEWOOD SPRINGS ROAD
REGIONAL MOBILITY IMPROVEMENTS

PROPOSED CROSS SECTION
ALTERNATIVE - B



NOTES	NAME	DATE
SURVEY BY	HALFF	12/17
DRAWN BY	MS	03/18
DESIGNED BY	MS	03/18
CHECKED BY		
REVIEWED BY	JMG	

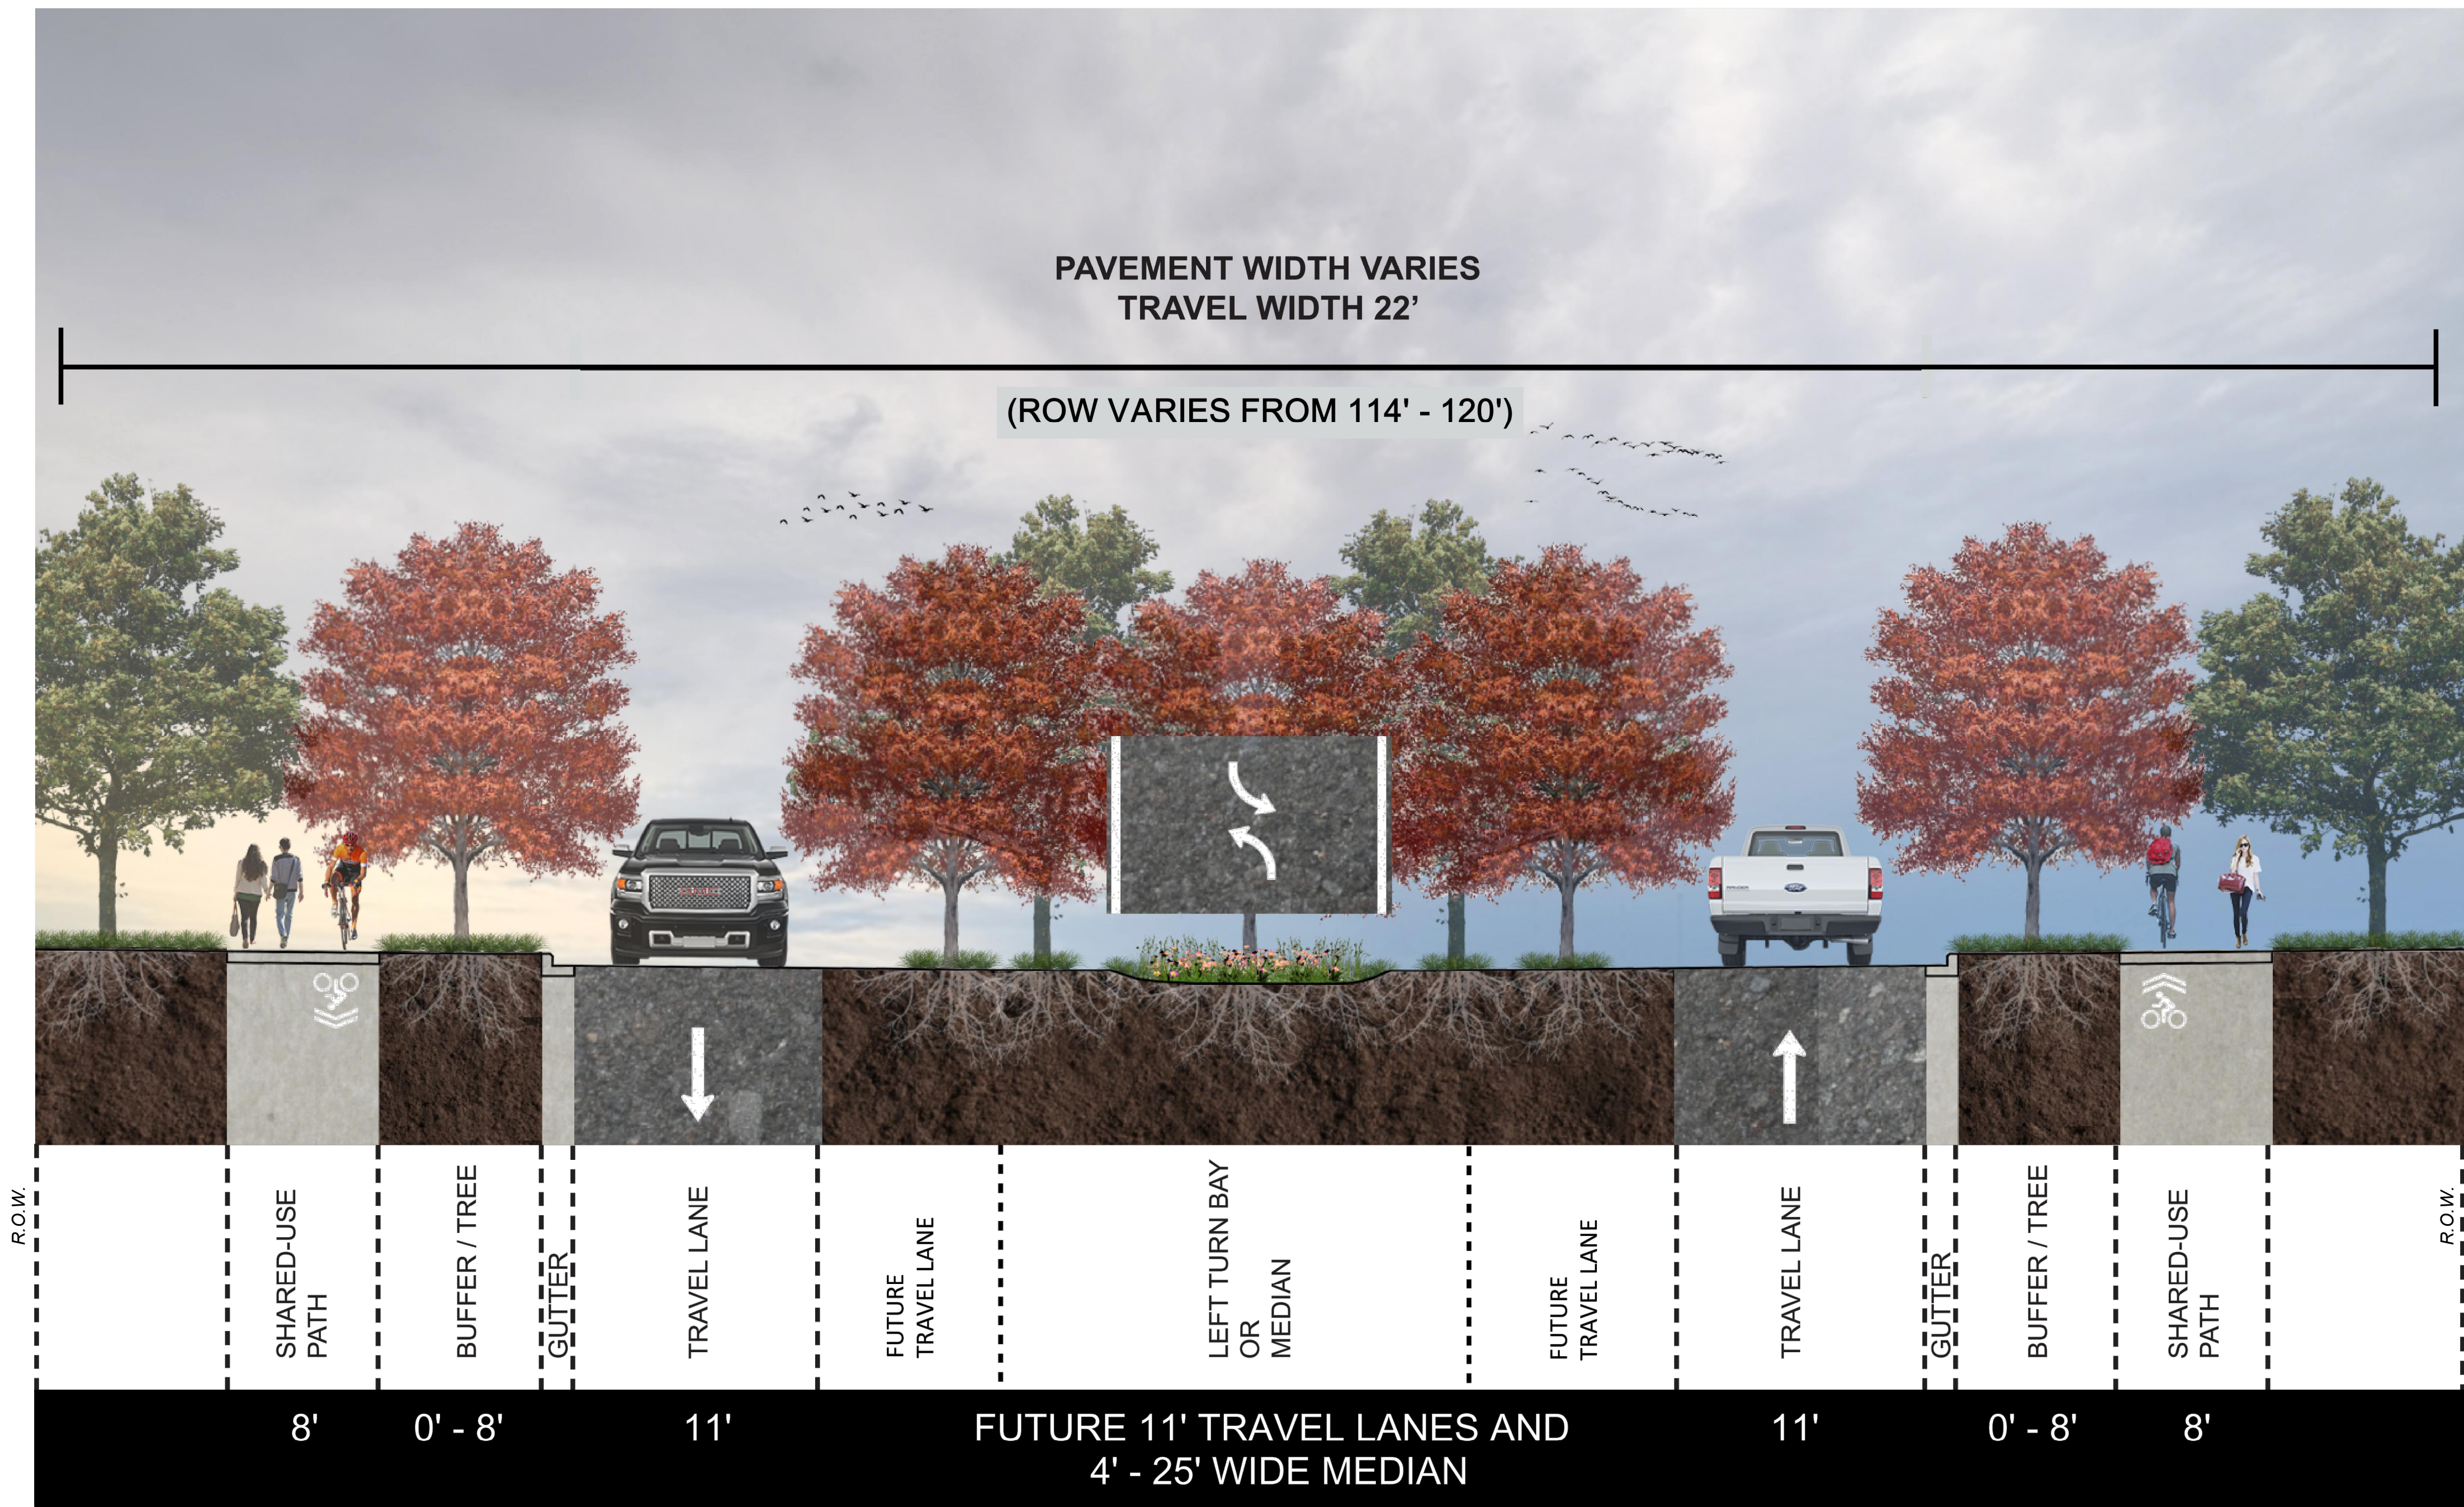

PRELIMINARY


THIS DOCUMENT IS RELEASED FOR THE PURPOSE OF INTERIM REVIEW UNDER THE AUTHORITY OF JENNIFER MASSIE-GORE, P.E. LIC. # 93704 10/12/2018.

IT IS NOT TO BE USED FOR CONSTRUCTION, BIDDING OR PERMIT PURPOSES.

CITY OF AUSTIN, TEXAS
PUBLIC WORKS DEPARTMENT
ENGINEERING SERVICES DIVISION

SPICEWOOD SPRINGS ROAD
REGIONAL MOBILITY IMPROVEMENTS

PROPOSED CROSS SECTION
ALTERNATIVE - C - PHASED OPTION

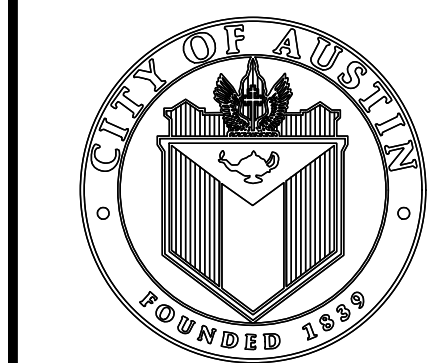

NOTES	NAME	DATE
SURVEY BY	HALFF	12/17
DRAWN BY	MS	03/18
DESIGNED BY	MS	03/18
CHECKED BY		
REVIEWED BY	JMG	